



# Window Types

SCALE: 1/2" = 1'-0"


NOTE: CONTRACTOR TO SITE VERIFY ALL WINDOW ROUGH OPENING SIZES AND EXISTING WINDOW DIMENSIONS BEFORE ORDERING WINDOWS.

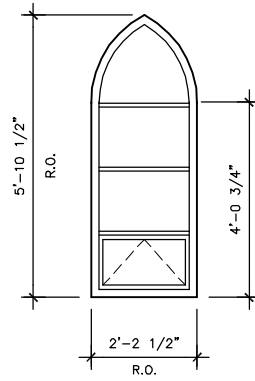


A

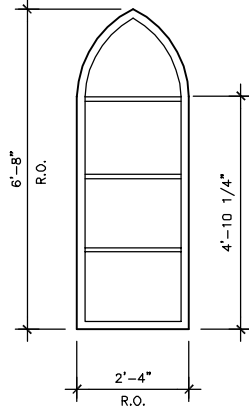


B

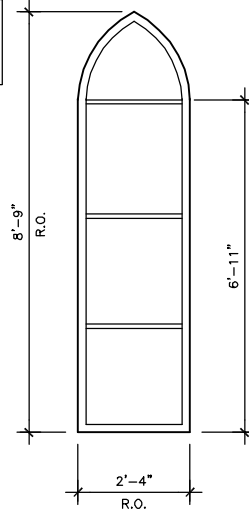


C

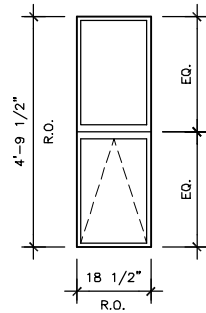


D

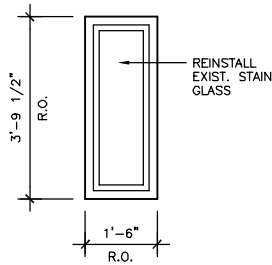


E

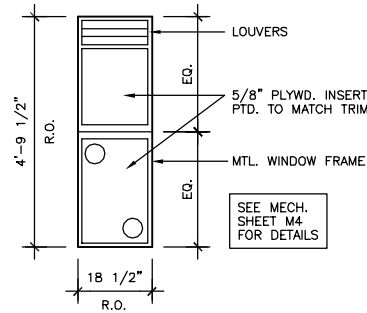

F

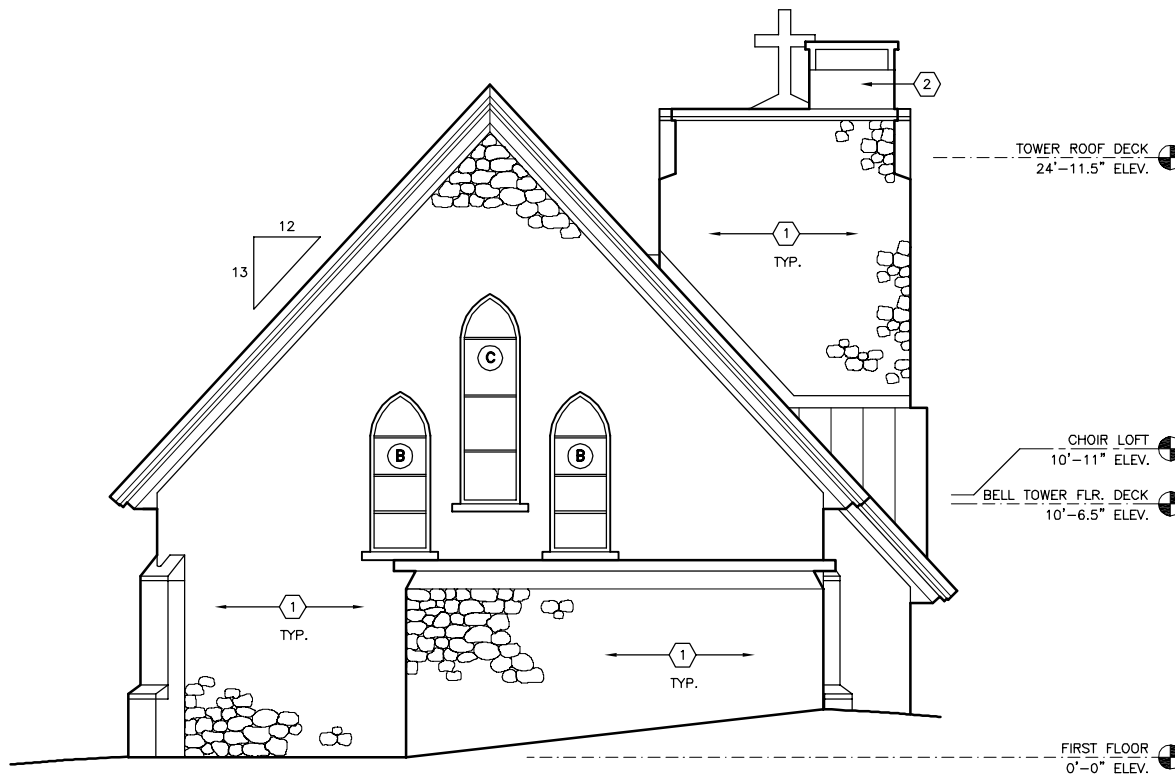

**A NORTH ELEVATION**  
SCALE: 1/4" = 1'-0" D:\CAD\0302

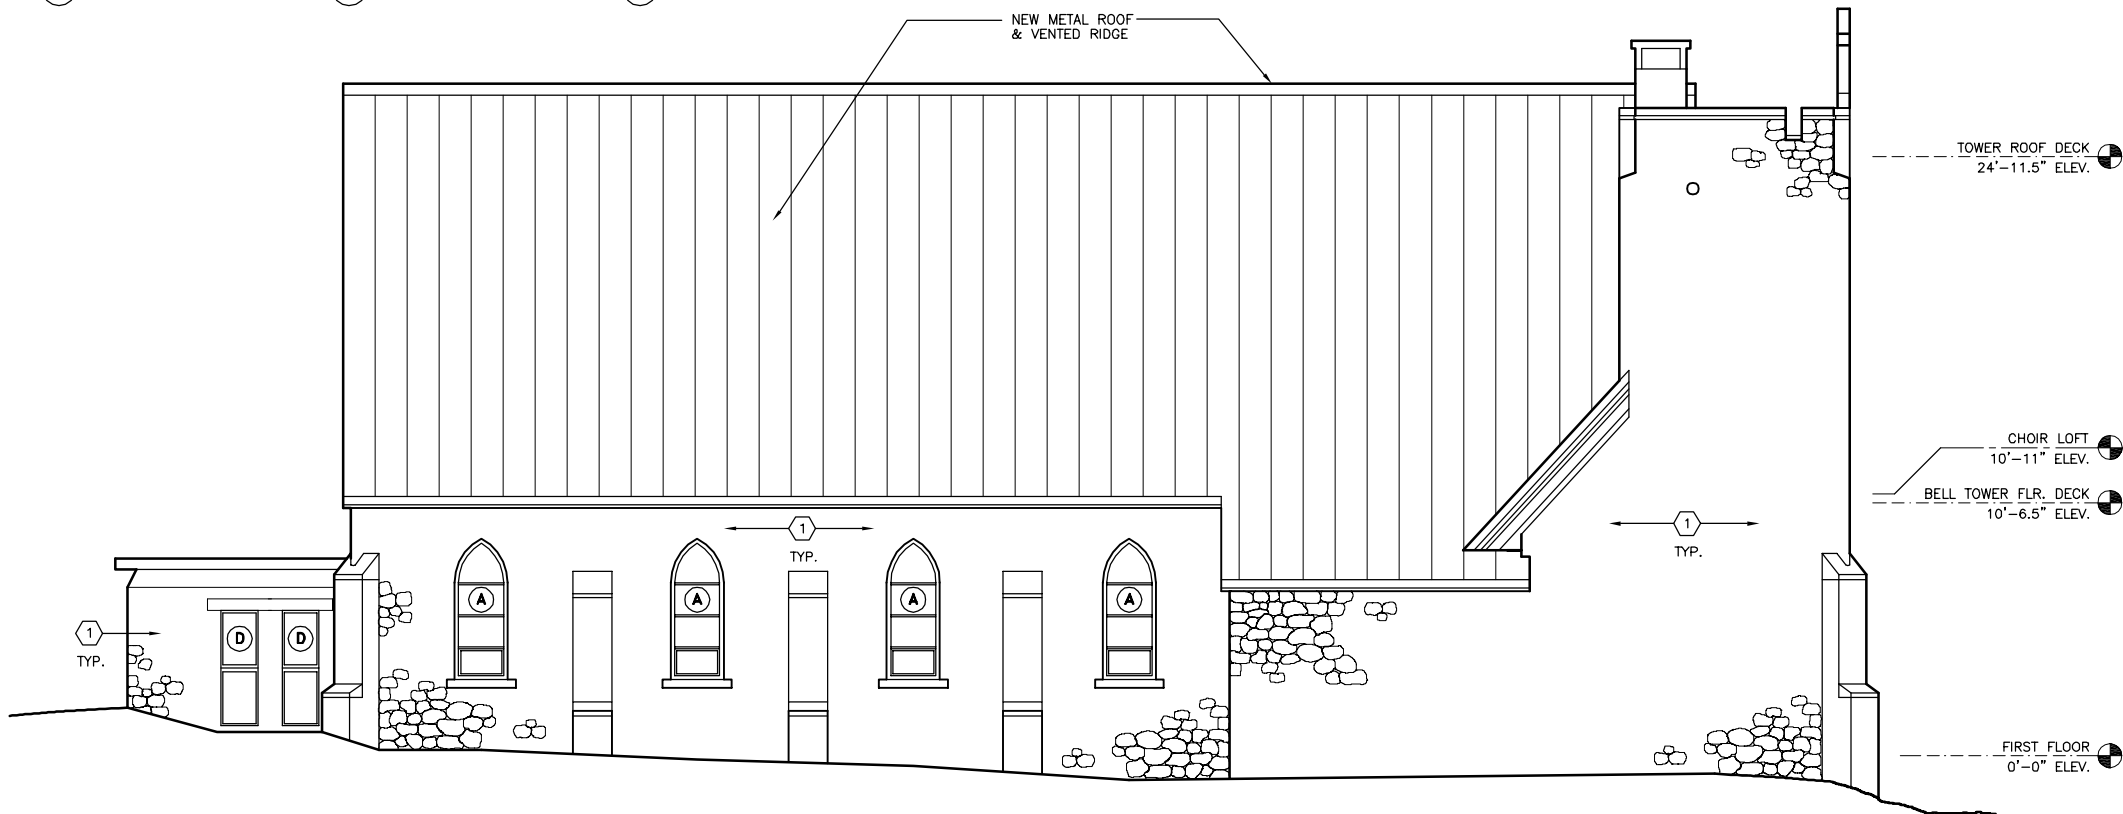

**B WEST ELEVATION**  
SCALE: 1/4" = 1'-0" D:\CAD\0302

# SHEET NOTES

- 1 WET SAND BLAST EXISTING EXPOSED STONE AND CONCRETE. SOME MINOR REPAIR OF MORTAR JOINTS REQUIRED. SEAL STONE AND CONCRETE WITH WATER REPELLENT.
- 2 INSERT 6" OF EXTRUDED POLYSTYRENE RIGID INSULATION INTO CHIMNEY FLUE TO PREVENT DRAFTS. CAP TOP OF CHIMNEY TO PREVENT AIR DRAFTS AND WATER FROM PENETRATING.

**A.E. Roger**  
ARCHITECTS, LL  
P.O. Box 34401 • Juneau, Alaska 998  
Tele 907.789.7589 Fax 907.789.16



CBJ BLDG. Permit No. BLD2003-00762

CONSTRUCTION DOCUMENTS  
**Shrine of St. Therese**  
**CHAPEL RENOVATION**  
Catholic Diocese of Juneau  
419 6th Street  
Juneau, Alaska 99801

Number	Date	By	Description of Revisions

Sheet Title  
**WINDOW TYPES**  
**EXTERIOR ELEVATIONS**

Scale AS SHOWN (11 X 17 = HALF SCALE)  
Designed AER Drawn AER  
Date DEC. 15, 2003 Checked AER  
Approved By AER Job Number 0302

