


**A FIRST FLOOR PLAN**  
 SCALE: 1/4" = 1'-0" D:\CAD\0302

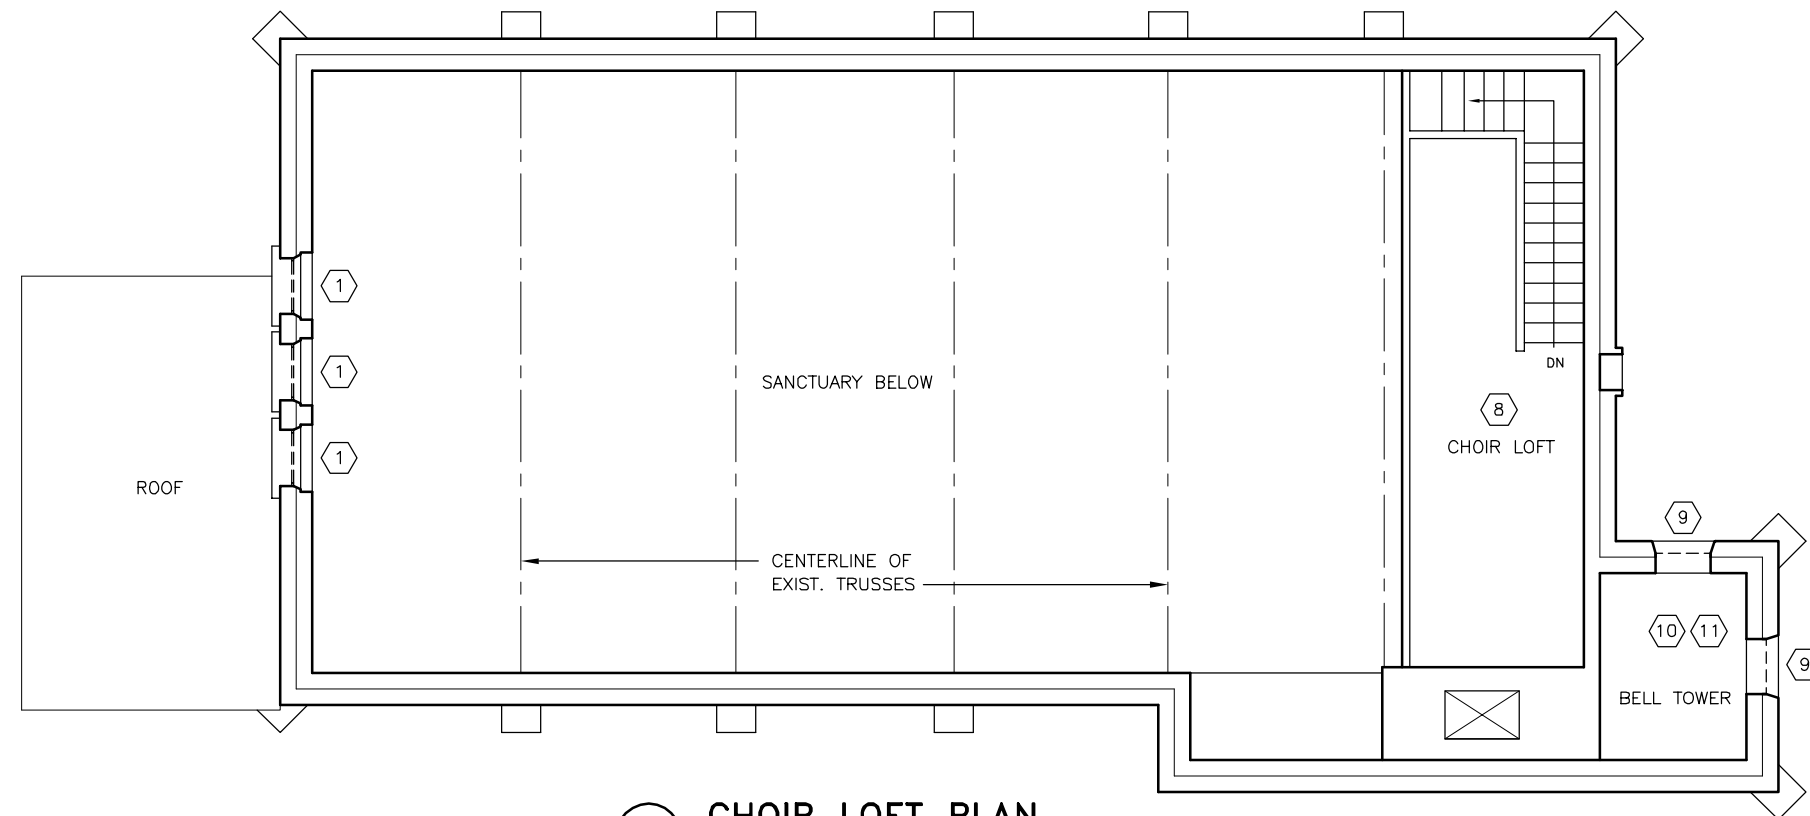

**B CHOIR LOFT PLAN**  
 SCALE: 1/4" = 1'-0" D:\CAD\0302

**SHEET NOTES**


- 1 REMOVE EXIST. METAL WINDOWS. COORDINATE WITH ASBESTOS REMOVAL. PREP FOR INSTALLATION OF NEW WINDOWS.
- 2 REMOVE EXIST. METAL WINDOW. SALVAGE & REINSTALL STAINGLASS PANEL IN NEW REPLACEMENT WINDOW UNIT. COORDINATE WITH ASBESTOS REMOVAL.
- 3 (BY OWNER) REMOVE EXIST. WOODEN PEWS, DIVIDERS, ALTAR AND OTHER FURNISHINGS. STORE IN HEATED, DRY AREA DURING CONSTRUCTION. REPLACE AT END OF WORK.
- 4 REMOVE, REFINISH AND REINSTALL EXISTING WOODEN DOOR, METAL DOOR HARDWARE (HINGES, LATCHSET, ETC.) AND ALL WOOD SURROUNDS. PROVIDE NEW FRAMING AS NECESSARY. SEE SHEETS A10 AND A11.
- 5 SALVAGE BRONZE TOMB PLAQUES FOR REINSTALLATION IN NEW CONCRETE SLAB.
- 6 REMOVE EXIST. CONCRETE FLOOR SLAB INCLUDING RAISED ALTAR AREA (SEE NEW WORK FOR EXTENT OF REMOVAL). CRYPT CONCRETE WALLS, FLOOR AND TOMBS (2) TO REMAIN. SEE "RESPECT OF SHRINE" NOTE ON COVER SHEET.
- 7 REMOVE EXIST. INTERIOR PLASTER, GYPSUM WALLBOARD, paneled walls and furring. COORDINATE WITH ASBESTOS REMOVAL.
- 8 SANDBLAST EXIST. EXPOSED INTERIOR CONCRETE WALL AND FLOOR SURFACES THAT WILL RECEIVE NEW PAINT. PREP FOR NEW WORK.
- 9 REMOVE EXIST. METAL LOUVERS. SEE MECHANICAL FOR REPLACEMENT LOUVERS.
- 10 REMOVE EXIST. FLOOR/CEILING STRUCTURE.
- 11 REMOVE EXIST. BELL AND STRUCTURE. SALVAGE FOR REINSTALLATION AT NEW LOCATION IN BELL TOWER.
- 12 REMOVE MIRROR AND SALVAGE FOR REINSTALLATION.
- 13 REMOVE EXISTING CURTAINS & CURTAIN RODS.

**DEMOLITION NOTES**

- 1. SEE MECHANICAL AND ELECTRICAL DRAWINGS FOR ADDITIONAL DEMOLITION WORK & COORDINATION.
- 2. PREPARE EXISTING SURFACES TO RECEIVE NEW WORK.
- 3. ITEMS TO BE REMOVED ARE THE PROPERTY OF THE CONTRACTOR UNLESS OTHERWISE NOTED.
- 4. SEE "GENERAL NOTES" ON SHEET A0.
- 5. COORDINATE ALL DEMOLITION WORK WITH ASBESTOS ABATEMENT (SEE ABATEMENT DOCUMENTS).

**ASBESTOS ABATEMENT**

- 1. THE FOLLOWING MATERIALS HAVE BEEN SHOWN TO BE ASBESTOS CONTAINING MATERIALS (ACM) AND WILL NEED TO BE ABATED AS PART OF THIS PROJECT:
  - A. "SPARKLY" SURFACING FINISH THAT IS FOUND ON MANY INTERIOR PLASTER WALLS
  - B. GLAZING MATERIAL HOLDING GLASS IN ORIGINAL MULTI-PANED METAL-FRAMED WINDOWS.
- 2. THE FOLLOWING MATERIALS HAVE BEEN SHOWN TO BE NON-ACM, SO THEY NEED NOT BE ABATED:
  - A. PLASTER SUBSTRATE ON INTERIOR WALLS, AND
  - B. TARPAPER UNDERLYING EXISTING ROOFING MATERIALS
- 3. ABATEMENT OF ACM SHALL BE DONE IN ACCORDANCE WITH SPECIFICATION SECTION 02080.

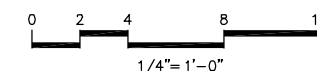

CBJ BLDG. Permit No. BLD2003-00762

CONSTRUCTION DOCUMENTS  
**Shrine of St. Therese**  
**CHAPEL RENOVATION**  
 Catholic Diocese of Juneau  
 419 6th Street  
 Juneau, Alaska 99801

Number	Date	By	Description of Revisions

Sheet Title  
**DEMOLITION FLOOR PLANS**

Scale AS SHOWN (11 X 17 = HALF SCALE)  
 Designed AER Drawn AER  
 Date DEC. 15, 2003 Checked AER  
 Approved By AER Job Number 0302